

2024/ 497



091924

REVISIONS

PROJECT NAME
MAGNOLIA HILLS SUBDIVISION SUB2405-0004


 JOHNSONVILLE
 TOWN OF CAMERON
 HARRETT COUNTY
 NORTH CAROLINA

CLIENT
GALT LAND DEVELOPMENT, LLC

508 Shingles Pike
 Raleigh, North Carolina 27609
 Phone: (919) 998-9172

PROJECT INFORMATION

DATE SURVEYED:	JULY 12, 2024
DRAWING SCALE:	HORIZONTAL: 1"=100'
SHEET NUMBER:	1
OF	3

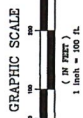

CURVE TABLE


























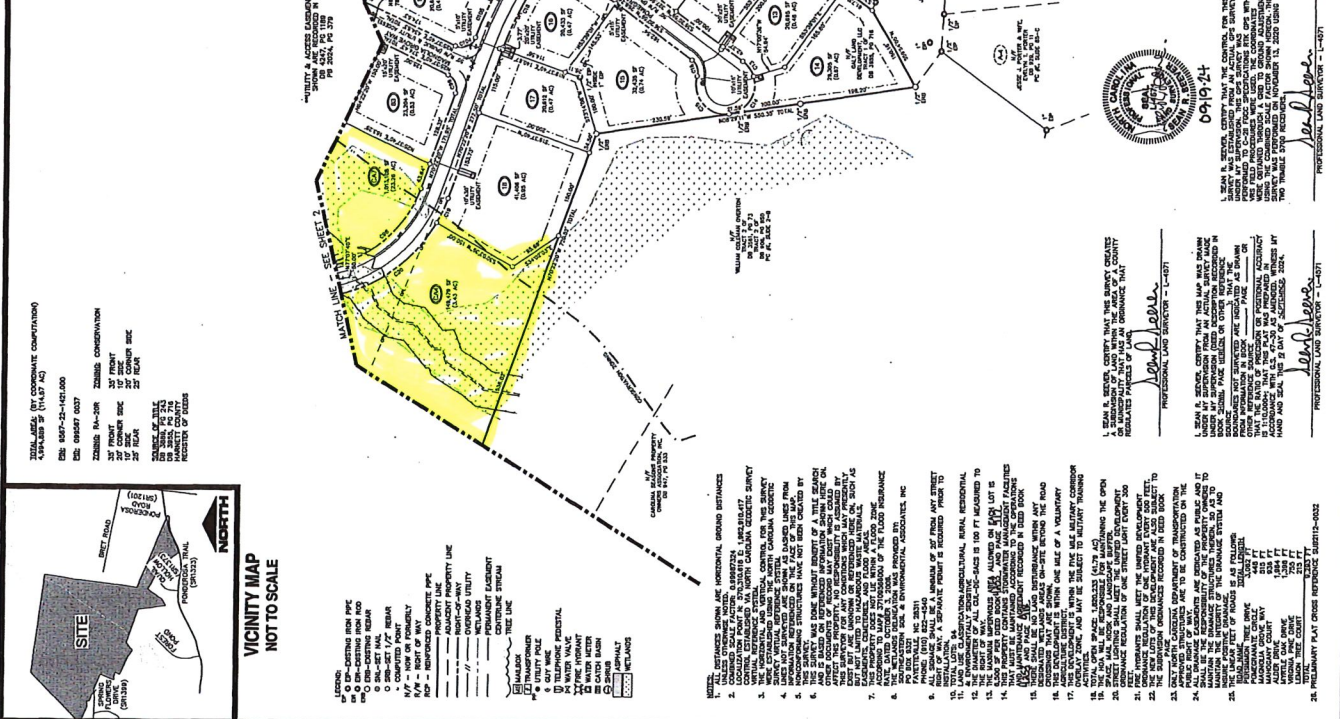

LEGEND
VICINITY MAP
 NOT TO SCALE








0919-24

REVISIONS

PROJECT NAME
MAGNOLIA HILLS SUBDIVISION
 SUB2:405-0004

PN 9575-25-1421.000
 PID 068567.0037
 PONDEROSA TRAIL
 JOHNSONVILLE
 TOWN OF CAMERON
 HARRIETT COUNTY
 NORTH CAROLINA

CLIENT
GALT LAND DEVELOPMENT, LLC

200 Sherrill Drive
 Raleigh, North Carolina 27607
 Phone: (919) 906-8172


PROJECT INFORMATION	
DESIGNED BY:	DATE:
DRAWN BY:	DATE:
CHECKED BY:	DATE:
PROJECT NUMBER:	DATE:

DRAWING SCALE
 HORIZONTAL: 1" = 100'

DATE SURVEYED
 JULY 12, 2024

SHEET NUMBER
2 OF 3

F road CAF

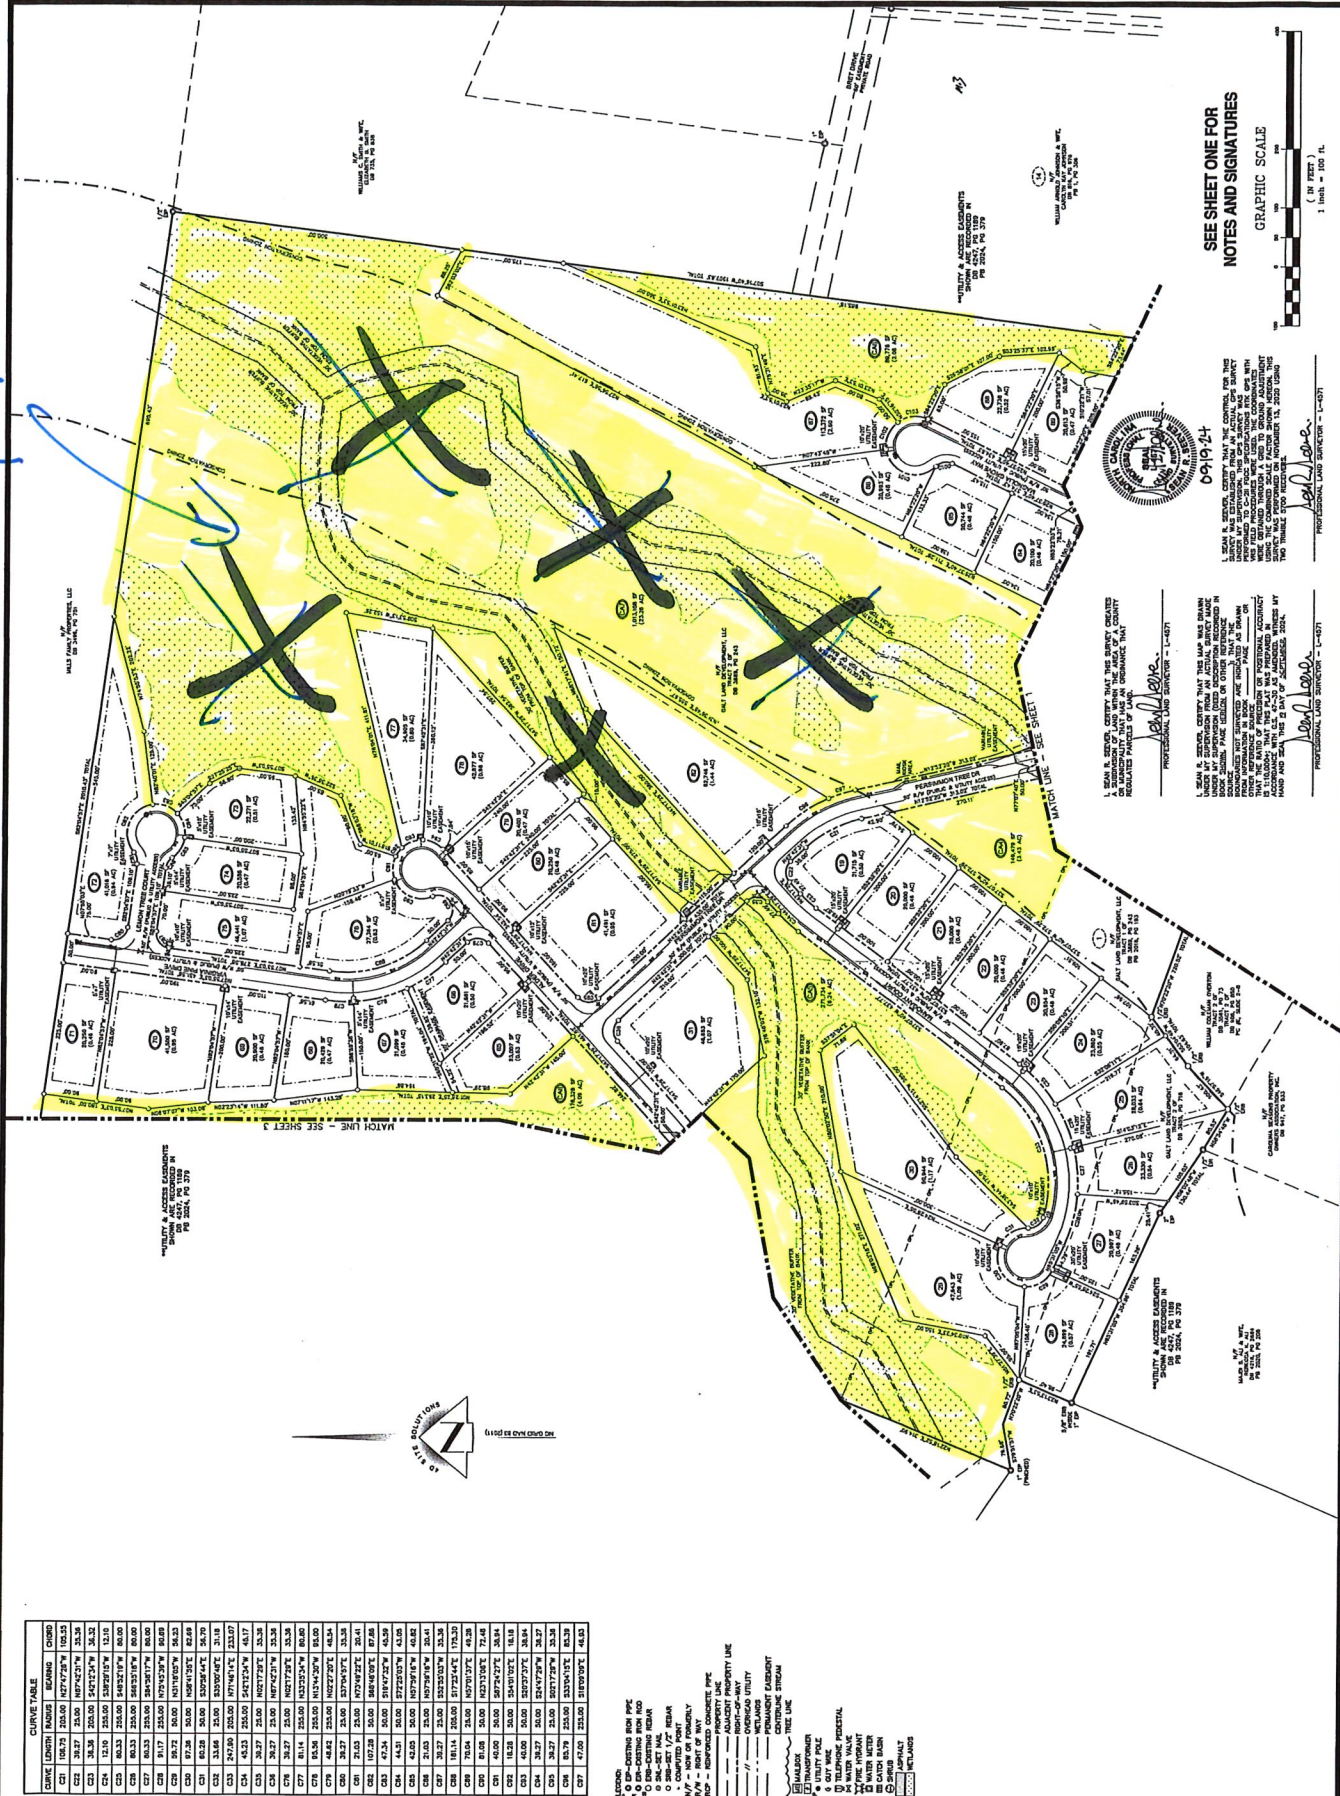

CURVE TABLE

SEE SHEET ONE FOR NOTES AND SIGNATURES

GRAPHIC SCALE
 1 inch = 100 ft.

0919-24







